


SALA STUDIO - GIURIA

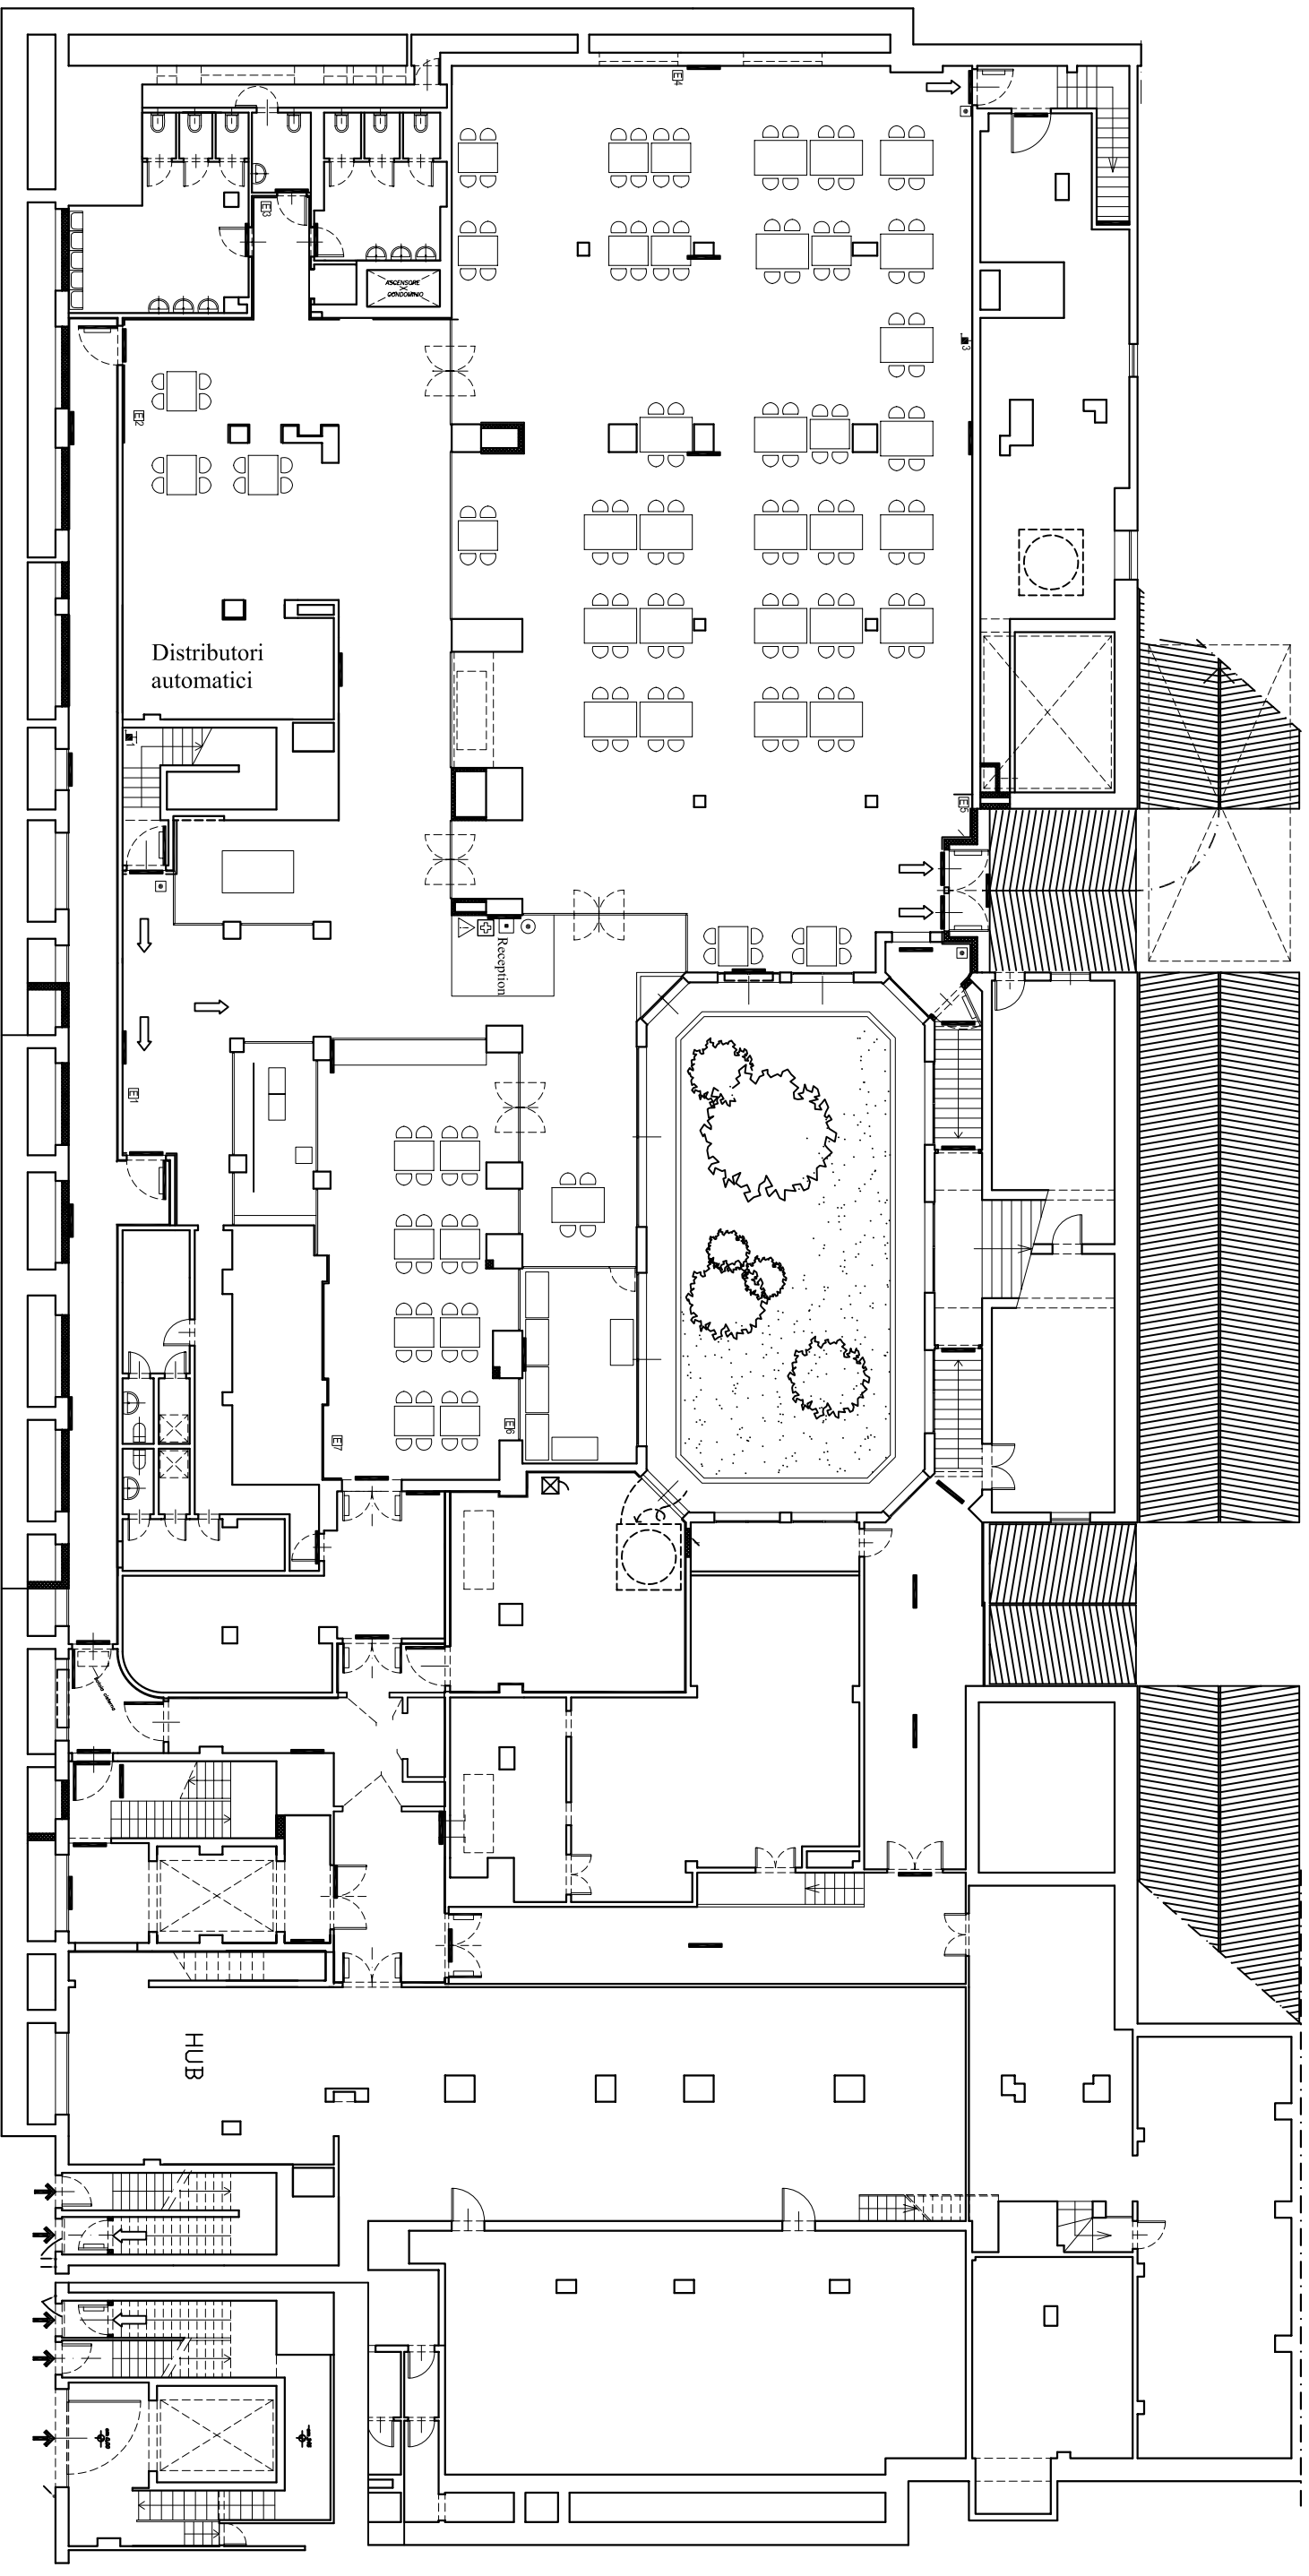

SUPERFICIE	
- SUPERFICIE LORDA	mq. 1163,10
- SUPERFICIE NETTA SALA STUDIO (55 tavoli - 220 posti a sedere)	mq. 402,94
- SUP. NETTA SALA POLIVALENTE	mq. 131,80
- SUPERFICIE NETTA ZONA BAR	mq. 129,25
- SUPERFICIE NETTA SERVIZI	mq. 65,71
- SUPERFICIE NETTA LOCALI ACCESSORI (reception, fotocopie, sala fumatori)	mq. 45,10

PIANTA PIANO INTERRATO

